


Residential Development at Grove House, Burbage

Plot 5
Proposed Roof Plan

198-TAA-XX-ZZ-DR-A-1503

P04


Ground Floor = 161.1m²
 First Floor = 140.8m²
 Second Floor = 70.6m²
Total = 372.5m²

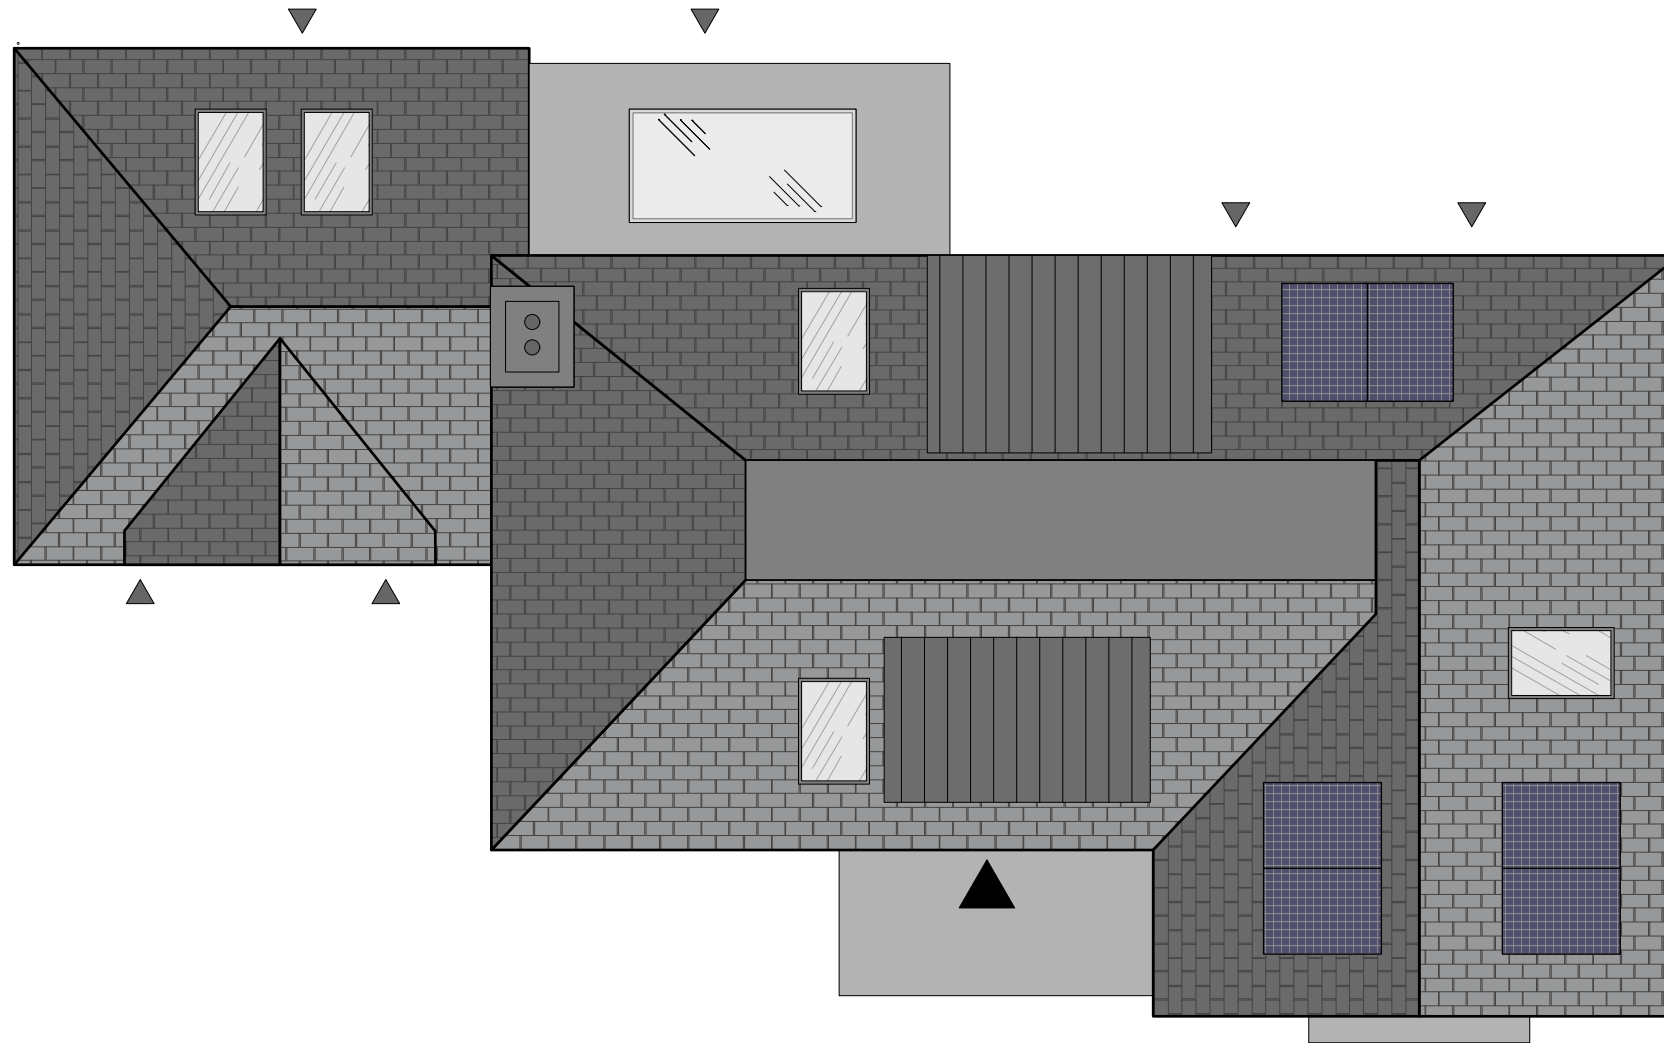

Notes:
 This drawing is to be read in conjunction with all other consultants and specialist sub-contractors' drawings, throughout design, tender & construction. All structural and MEP information shown on these drawings is based on structural & MEP philosophy & is to be fully designed, detailed & dimensioned by 'others'.
 All specified manufacturers are 'or equal & approved' whether stated or not. Any equivalent product or manufacturer must be approved in writing by the Contract Administrator and Principal Designer before use. All drawings are to be read in conjunction with project specific National Building Specification.
 The main contractor is responsible for checking all dimensions prior to commencement of work. Any discrepancies discovered must be reported to the Contract Administrator as soon as they become apparent.

S2 - Suitable for Information

Preliminary

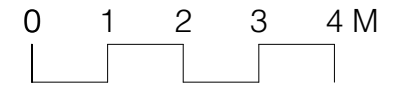

P04	08/10/2024	Drawing Revised	SD
P03	03/06/2024	Plan Revised	SD
P02	28/05/2024	Plans revised	AA
P01	07/05/2024	Initial Issue	SD

Rev	Date	Revision Details	Author
-----	------	------------------	--------

TIM ADAMS ARCHITECTS

Client	Mr Ian Neale
Job	Residential Development at Grove House, Burbage
Title	Plot 5 Proposed Roof Plan

Drawn	Date	Checked	Date
SD	May 2024	TA	May 2024
Scale	1:100	Size	A3
Drawing Number	198-TAA-XX-ZZ-DR-A-1503	Revision	P04

Purpose for Issue	Status
S2 - Suitable for Information	Preliminary

WESTWOOD STUDIOS
 59 Bitteswell Road
 Lutterworth
 Leicestershire
 LE17 4EP
 Tel: 01162 983350
 www.timadamsarchitects.co.uk

Registered company address, TAA Limited, 30 Nelson Street, Leicester LE1 7BA.
 Healthcare Design is a sub division of Tim Adams Architects Limited.
 Company Number: 11081976
 The copyright of this drawing is vested in the Architect/ Designer and must not be copied or reproduced without his written consent. Figured dimensions only to be taken from this drawing.
 All contractors and / or specialists must visit the site and be responsible for taking and checking all dimensions relative to this work.