

# Residential Development at Grove House, Burbage


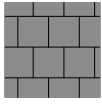


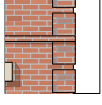
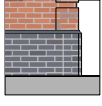
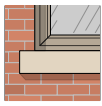
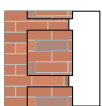
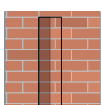
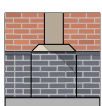
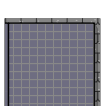

Plot 5  
Proposed Front and Rear Elevations

198-TAA-XX-ZZ-DR-A-1510

P05

## Materials & Details Key

Scale: NTS

-  Facing Brickwork
-  Interlocking Slate Tiles
-  Stone Window Head
-  Stone Central Window Head Detail
-  Brick Course Detail
-  Brick Plinth Detail
-  Stone Sill
-  Corner Brick Detail
-  Recessed Brick Detail to Chimney
-  Brick/Stone Column
-  Photovoltaic Panels
-  Green Roof Canopy



**1** Front Elevation  
Scale: 1:100

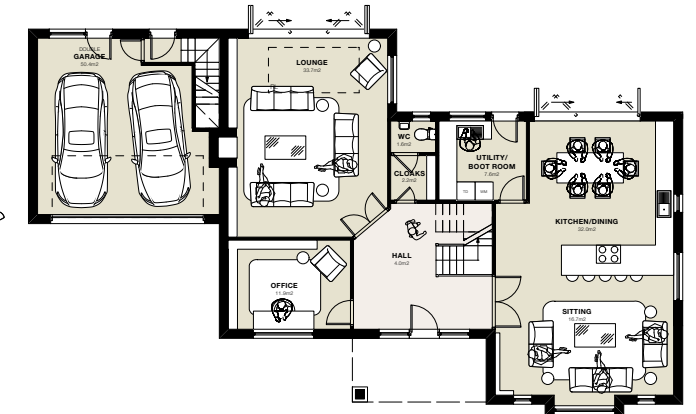
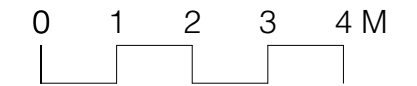


**2** Rear Elevation  
Scale: 1:100

**Notes:**  
This drawing is to be read in conjunction with all other consultants and specialist sub-contractors' drawings, throughout design, tender & construction. All structural and MEP information shown on these drawings is based on structural & MEP philosophy & is to be fully designed, detailed & dimensioned by others.  
All specified manufacturers are 'or equal & approved' whether stated or not. Any equivalent product or manufacturer must be approved in writing by the Contract Administrator and Principal Designer before use. All drawings are to be read in conjunction with project specific National Building Specification.  
The main contractor is responsible for checking all dimensions prior to commencement of work. Any discrepancies discovered must be reported to the Contract Administrator as soon as they become apparent.

### S2 - Suitable for Information

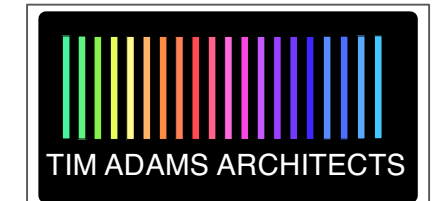
**Preliminary**



**3** GF Plan  
Scale: 1:250

P05	08/10/2024	Drawing Revised	SD
P04	03/10/2024	Elevations Names Revised	SD
P03	24/05/2024	Elevations Updated	AA
P02	15/05/2024	Elevation Revised	SD
P01	14/05/2024	Initial Issue	SD

Rev	Date	Revision Details	Author
-----	------	------------------	--------



<b>Client</b>	Mr Ian Neale
<b>Job</b>	Residential Development at Grove House, Burbage
<b>Title</b>	Plot 5 Proposed Front and Rear Elevations

Drawn	Date	Checked	Date
SD	May 2024	TA	May 2024
<b>Scale</b>	1:100	<b>Size</b>	A3
<b>Drawing Number</b>	198-TAA-XX-ZZ-DR-A-1510	<b>Revision</b>	P05

<b>Purpose for Issue</b>	<b>Status</b>
S2 - Suitable for Information	Preliminary

**WESTWOOD STUDIOS**  
59 Bitteswell Road  
Lutterworth  
Leicestershire  
LE17 4EP  
Tel: 01162 983350  
www.timadamsarchitects.co.uk

Registered company address, TAA Limited, 30 Nelson Street, Leicester LE1 7BA.  
Healthcare Design is a sub division of Tim Adams Architects Limited.  
Company Number: 11081976  
The copyright of this drawing is vested in the Architect/ Designer and must not be copied or reproduced without his written consent. Figures dimensions only to be taken from this drawing. All contractors and / or specialists must visit the site and be responsible for taking and checking all dimensions relative to this work.