

Residential Development at Grove House, Burbage

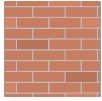
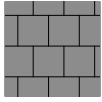


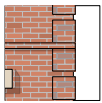
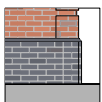

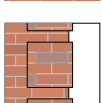
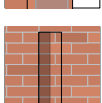
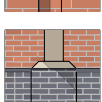
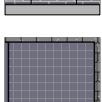
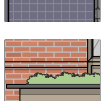
Plot 5
Proposed Side Elevations

198-TAA-XX-ZZ-DR-A-1511

P04

Materials & Details Key

Scale: NTS

-  Facing Brickwork
-  Interlocking Slate Tiles
-  Stone Window Head
-  Stone Central Window Head Detail
-  Brick Course Detail
-  Brick Plinth Detail
-  Stone Sill
-  Corner Brick Detail
-  Recessed Brick Detail to Chimney
-  Brick/Stone Column
-  Photovoltaic Panels
-  Green Roof Canopy



1 Side Elevation
Scale: 1:100

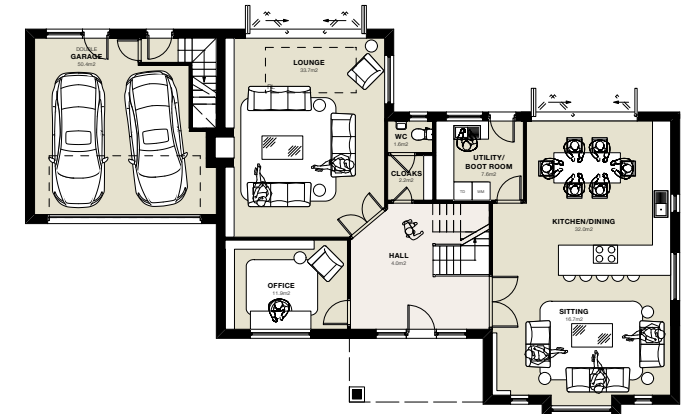
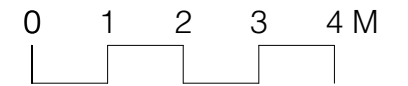


2 Side Elevation
Scale: 1:100

Notes:
This drawing is to be read in conjunction with all other consultants and specialist sub-contractors' drawings, throughout design, tender & construction. All structural and MEP information shown on these drawings is based on structural & MEP philosophy & is to be fully designed, detailed & dimensioned by 'others'.
All specified manufacturers are 'or equal & approved' whether stated or not. Any equivalent product or manufacturer must be approved in writing by the Contract Administrator and Principal Designer before use. All drawings are to be read in conjunction with project specific National Building Specification.
The main contractor is responsible for checking all dimensions prior to commencement of work. Any discrepancies discovered must be reported to the Contract Administrator as soon as they become apparent.

S2 - Suitable for Information

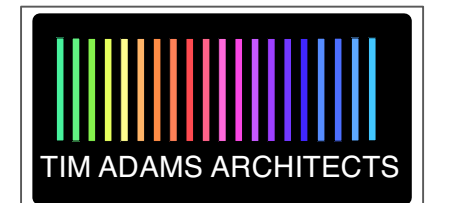
Preliminary



3 GF Plan
Scale: 1:250

P04	08/10/2024	Drawing Revised	SD
P03	03/10/2024	Elevations Names Revised	SD
P02	24/05/2024	Elevations updated	AA
P01	15/05/2024	Initial Issue	SD

Rev	Date	Revision Details	Author
-----	------	------------------	--------



Client	Mr Ian Neale
Job	Residential Development at Grove House, Burbage
Title	Plot 5 Proposed Side Elevations

Drawn	Date	Checked	Date
SD	May 2024	TA	May 2024
Scale	1:100	Size	A3
Drawing Number		Revision	
198-TAA-XX-ZZ-DR-A-1511		P04	

Purpose for Issue	Status
S2 - Suitable for Information	Preliminary



Registered company address: TAA Limited, 30 Nelson Street, Leicester LE1 7BA.
Healthcare Design is a sub division of Tim Adams Architects Limited.
Company Number: 11081976
The copyright of this drawing is vested in the Architect/ Designer and must not be copied or reproduced without his written consent. Figure dimensions only to be taken from this drawing.
All contractors and / or specialists must visit the site and be responsible for taking and checking all dimensions relative to this work.